




2 WEST ELEVATION
1/16" = 1'-0"

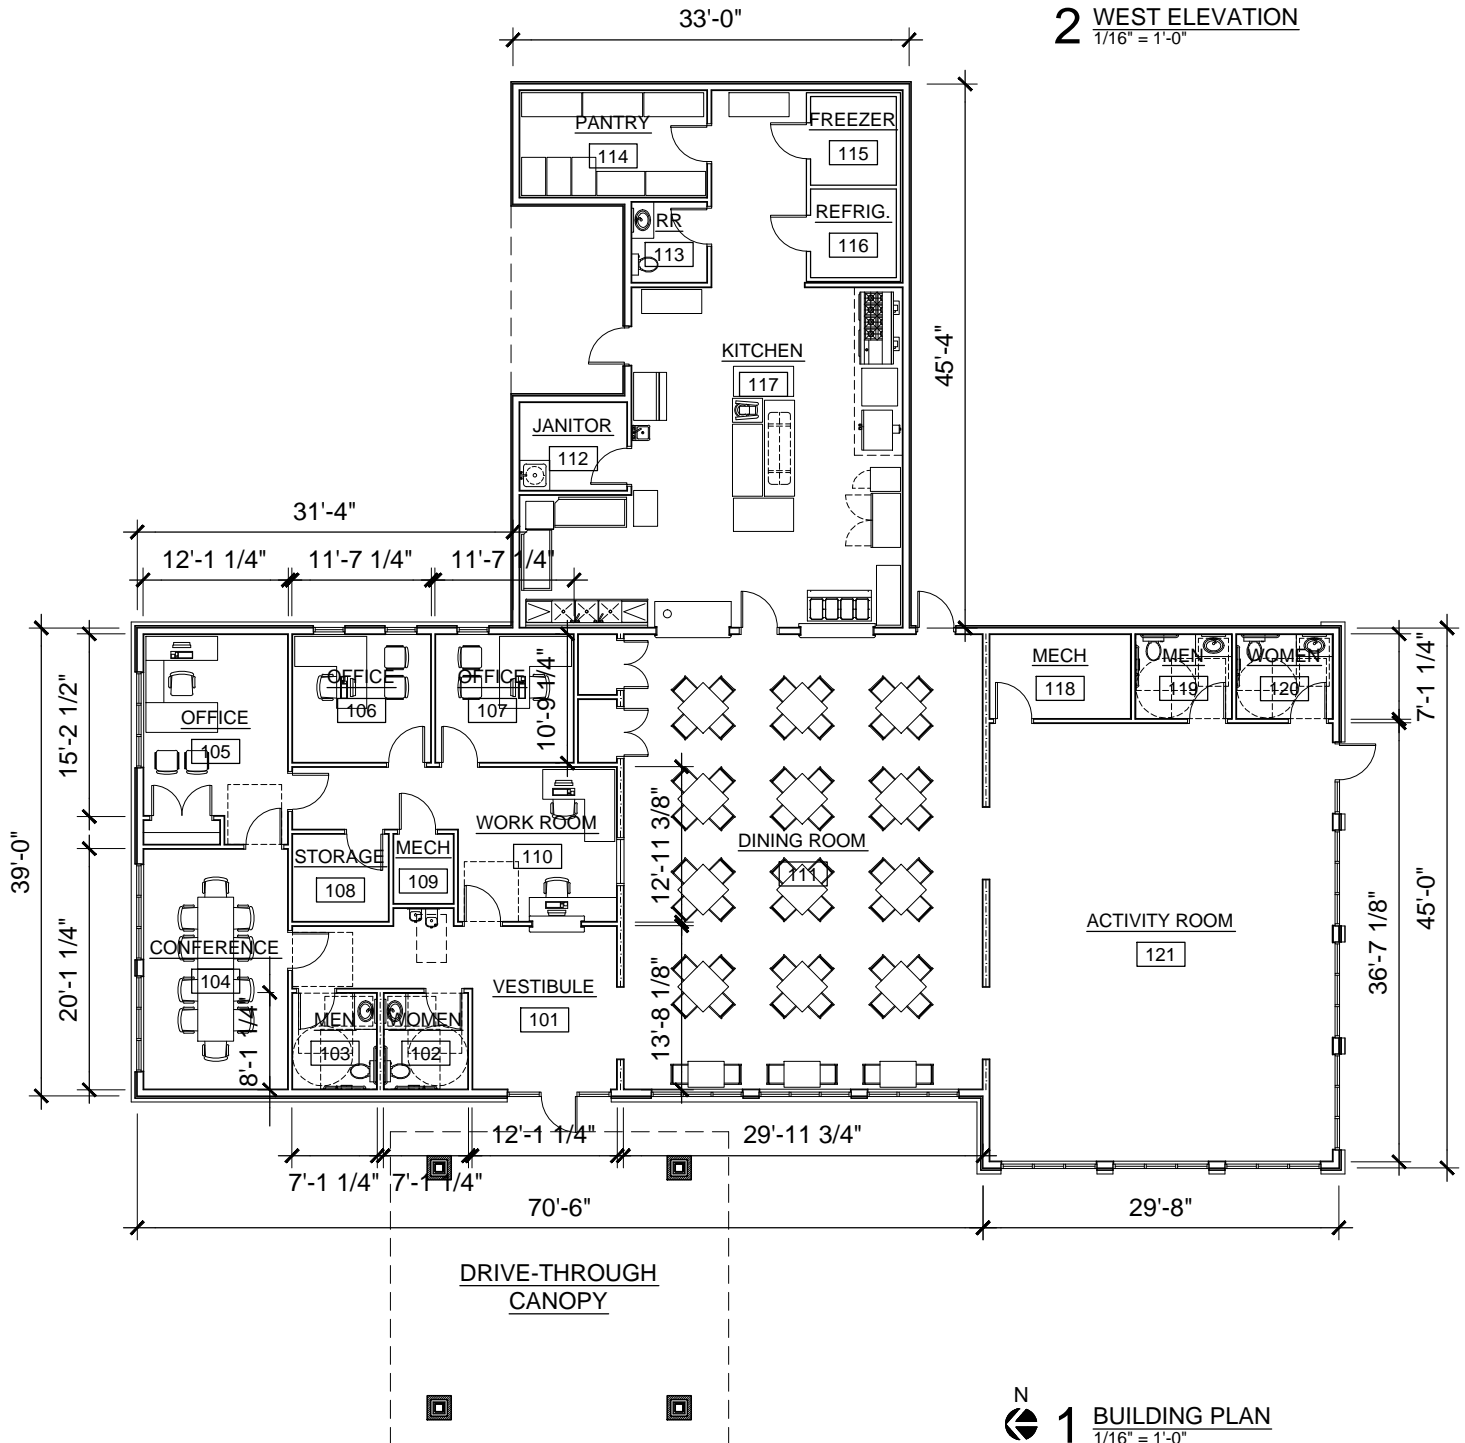

1 BUILDING PLAN
1/16" = 1'-0"

<p>ROBERT M. SCHELLE-ARCHITECT 72 SOUTH PINE STREET P.O. BOX 307 CABOT, ARKANSAS 72023</p> <p>TELEPHONE: 501-843-7931 FACSIMILE: 501-605-8831 schellearchitect@gmail.com</p>	<p>PROJECT: 1440 DATE: 08/24/16 REVISIONS:</p>	<p>LONOKE SENIOR CENTER WEST ACADEMY STREET LONOKE, ARKANSAS</p>	<p>PRELIMINARY BUILDING PLAN AND ELEVATION</p>	<p>A1</p>
---	--	---	--	------------------